
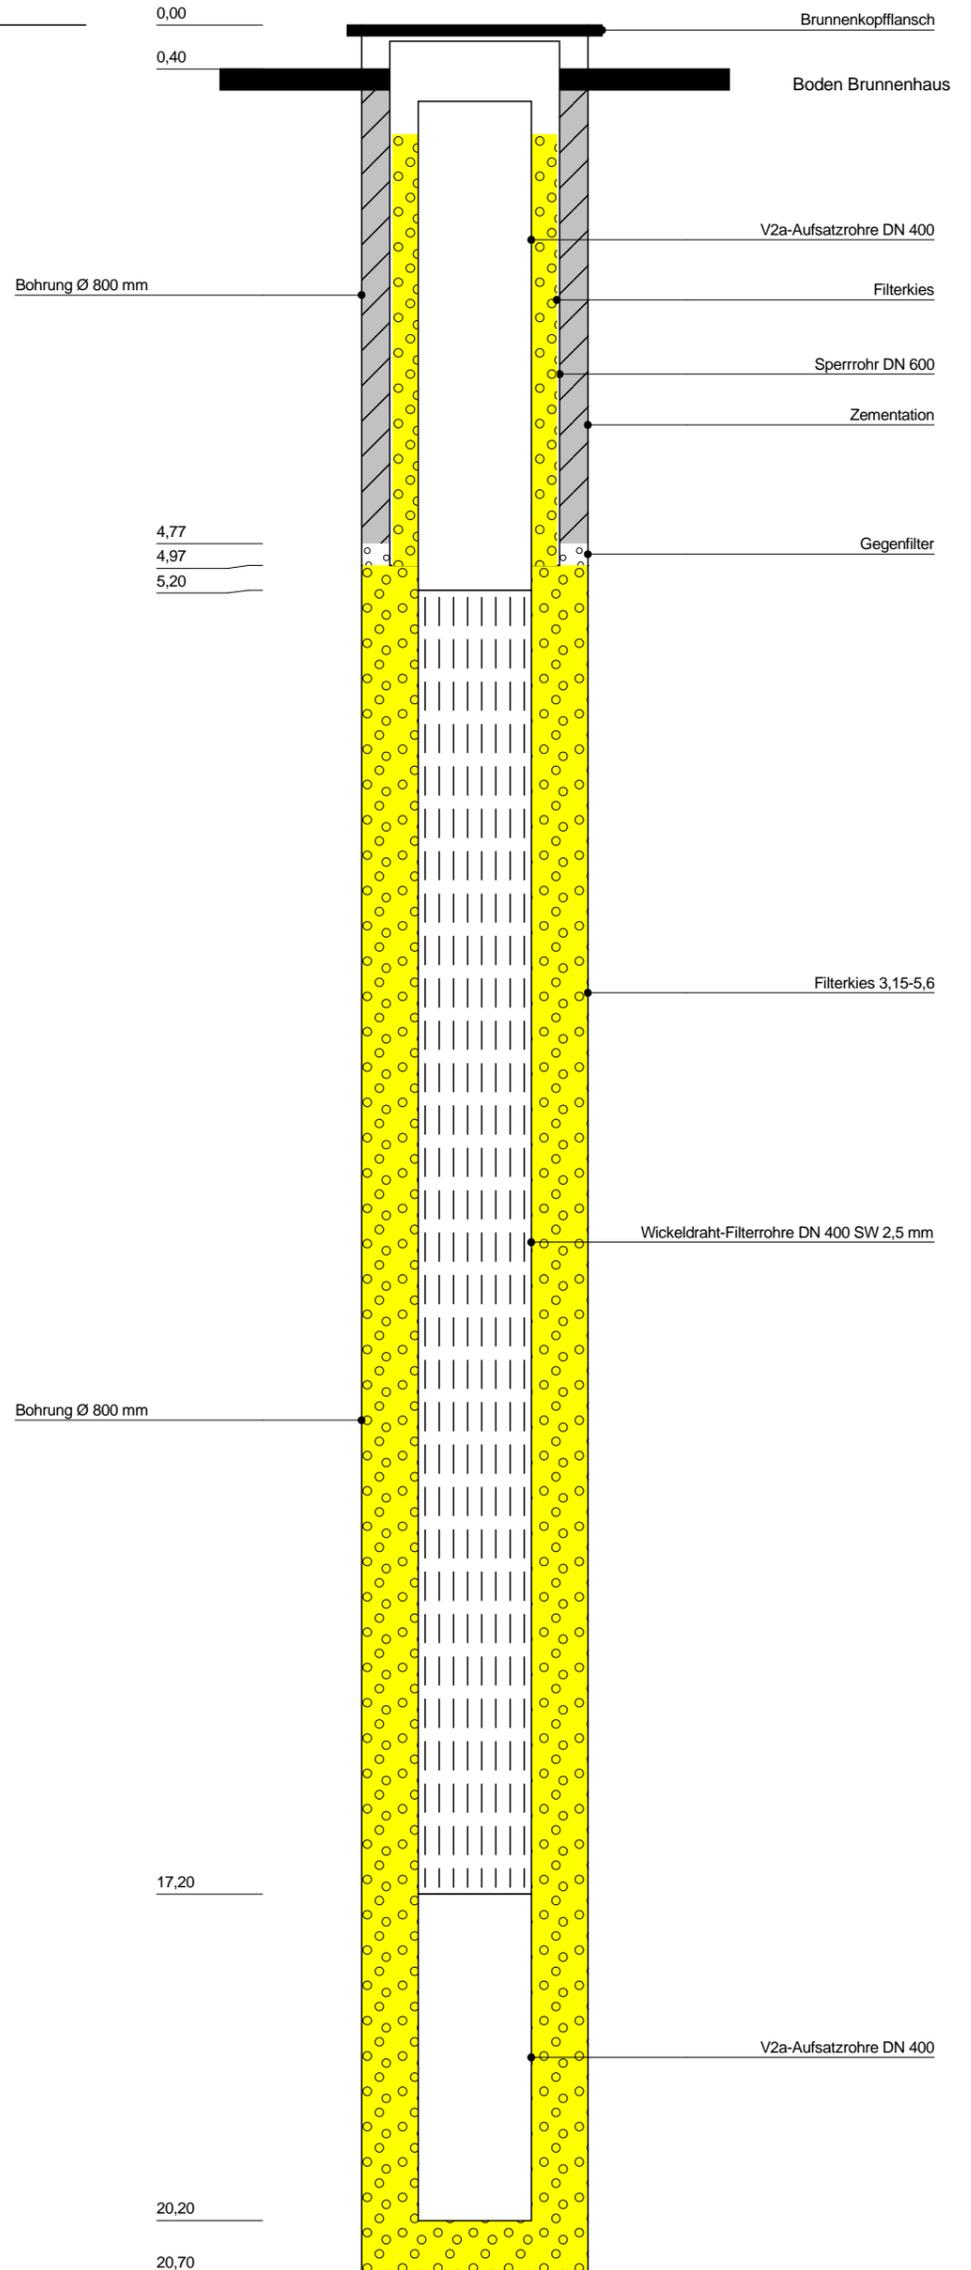




Br. 1 neu Bestand 2019 (BOK)

Ausbau Br. 1 Bzpkt. BOK (Kamera vom 05.02.2018)

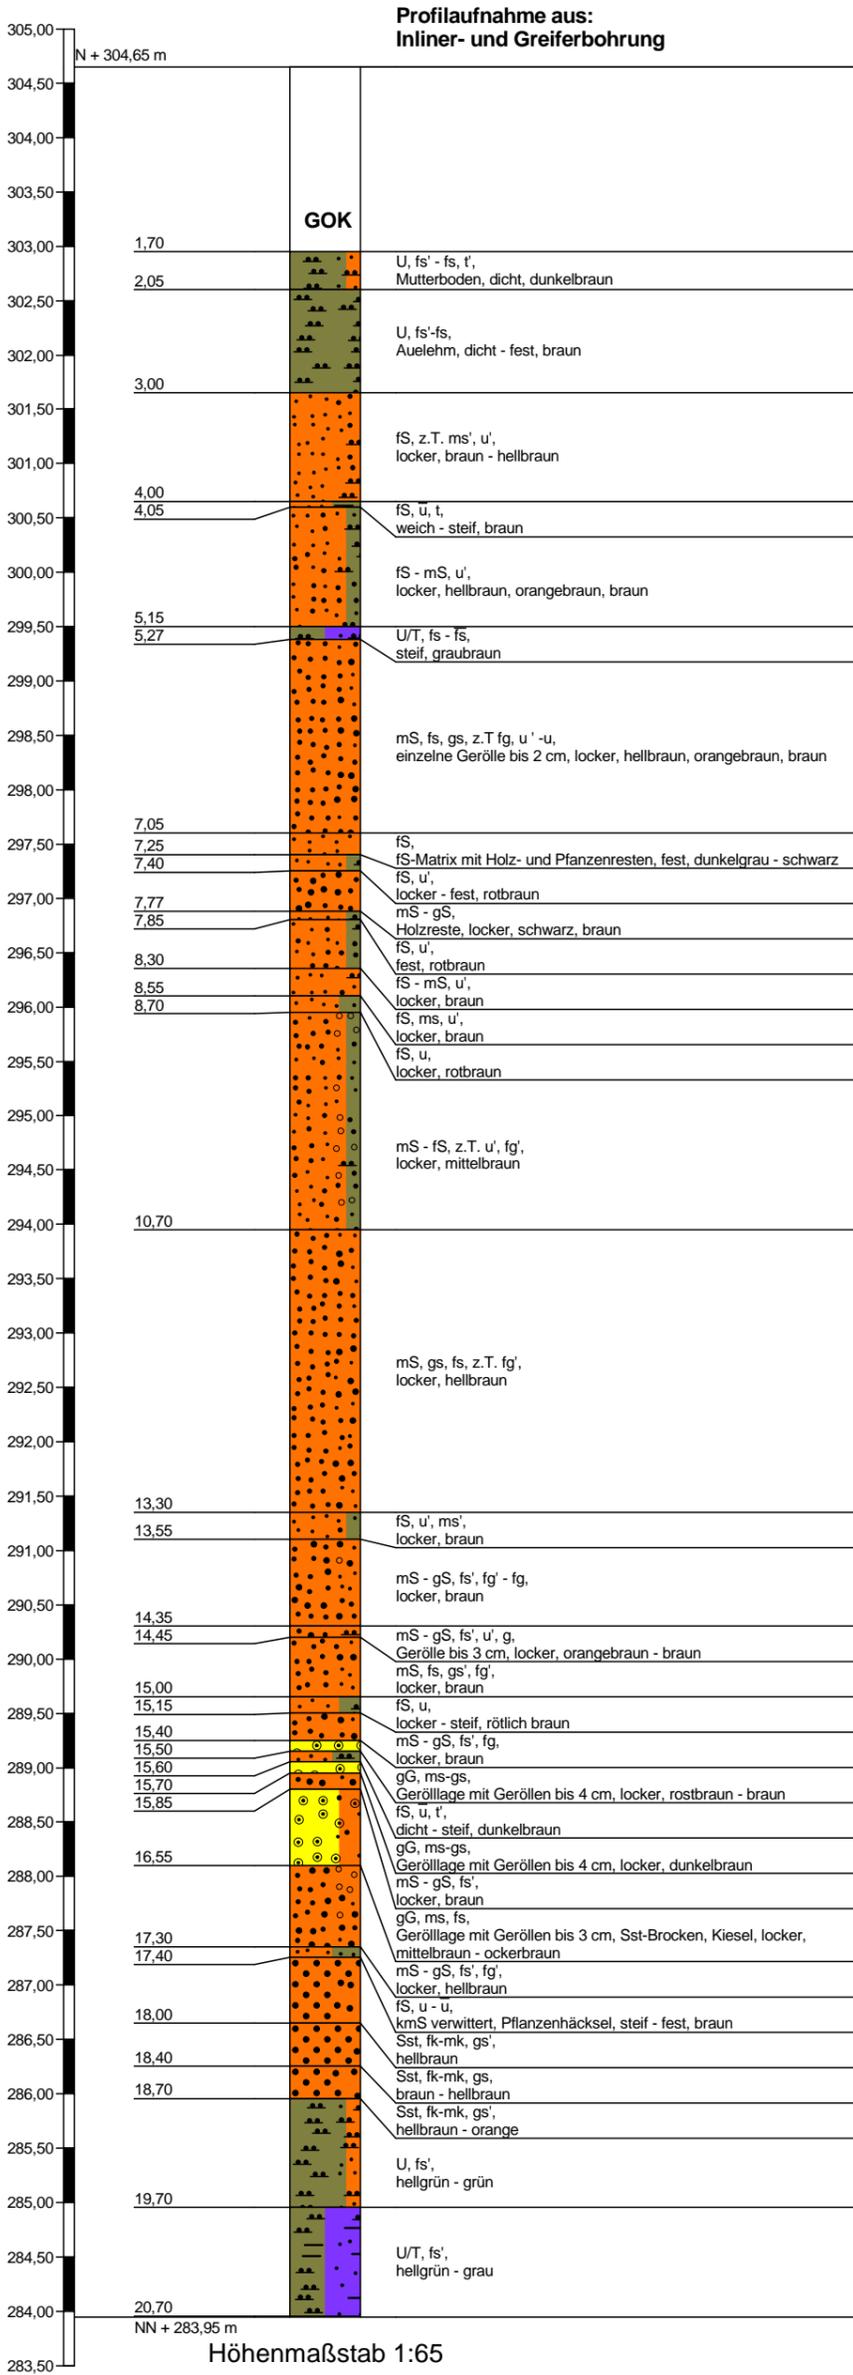


Br. 2 Wi Bestand 2018 (BOK)

Ausbau Br. 2 Bzpkt. BOK (Kamera vom 24.03.2011)

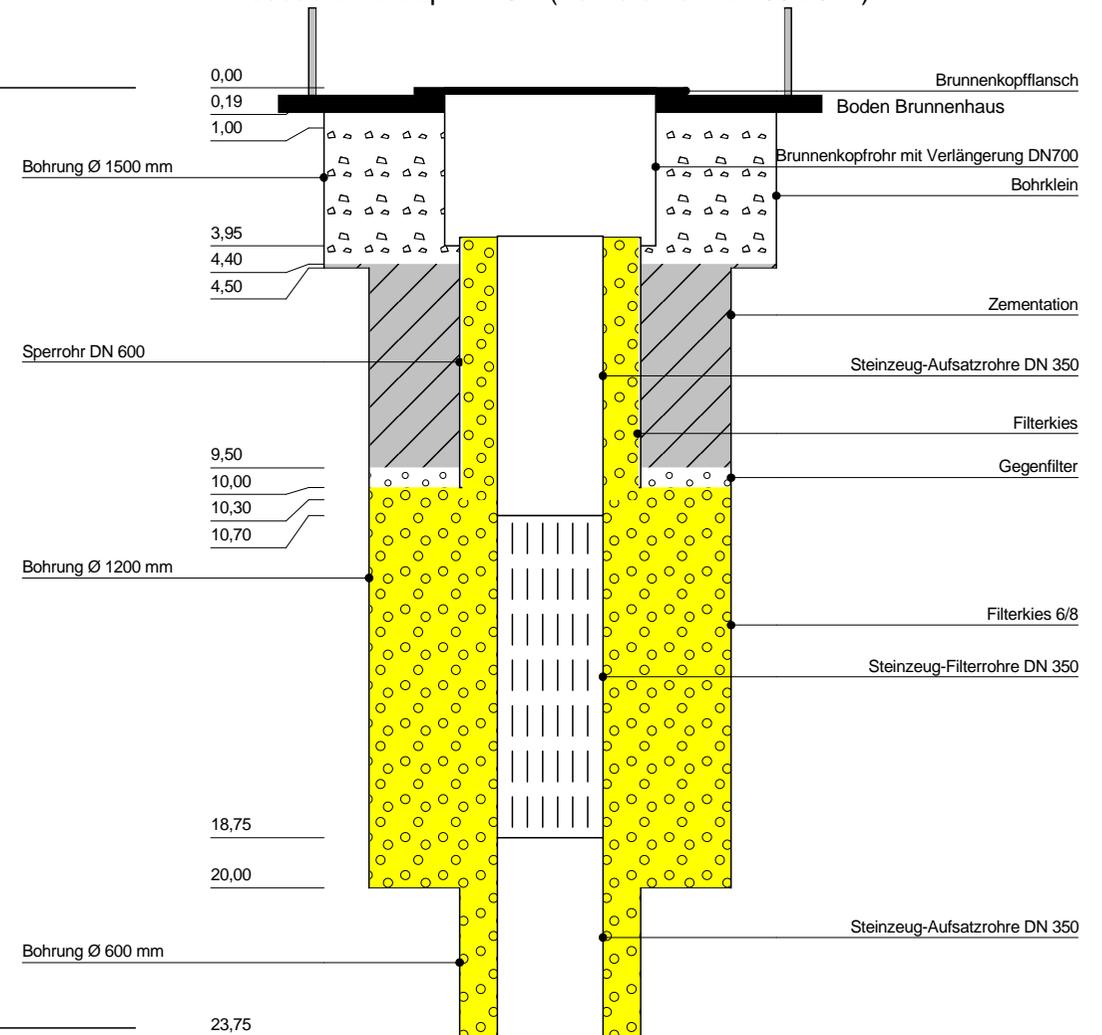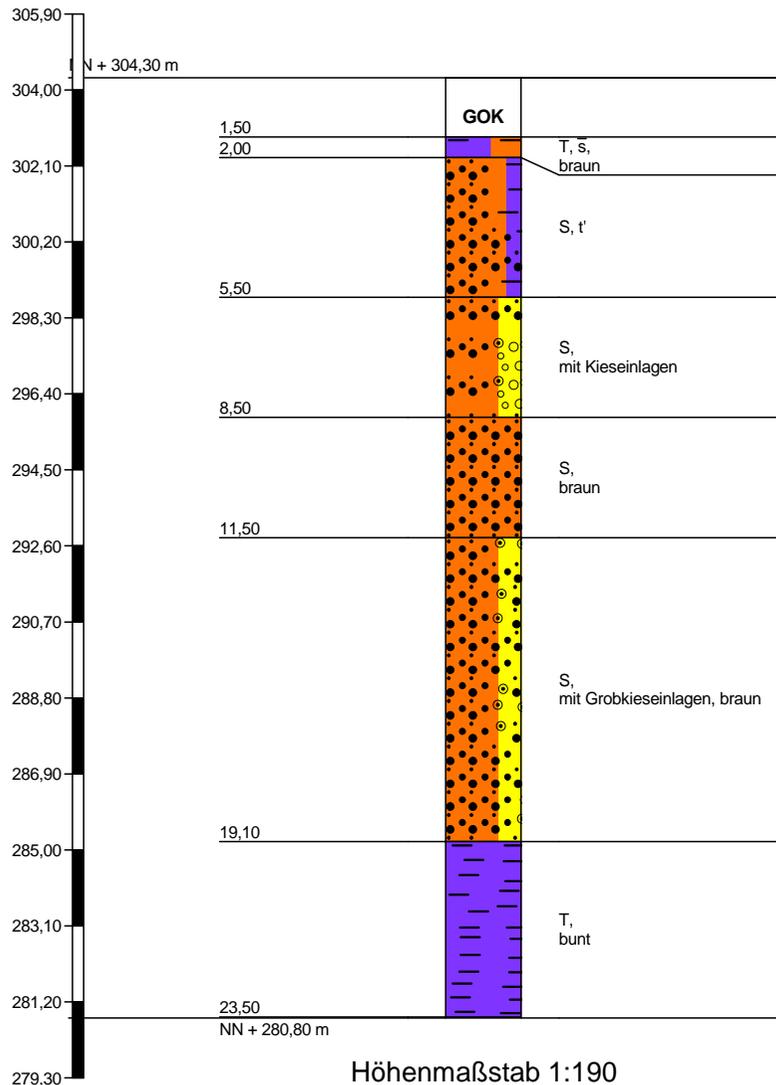


Br. 3 Wi Bestand 2018 (BOK)

Ausbau Br. 3 Bzpkt. BOK (Kamera vom 22.01.2009)

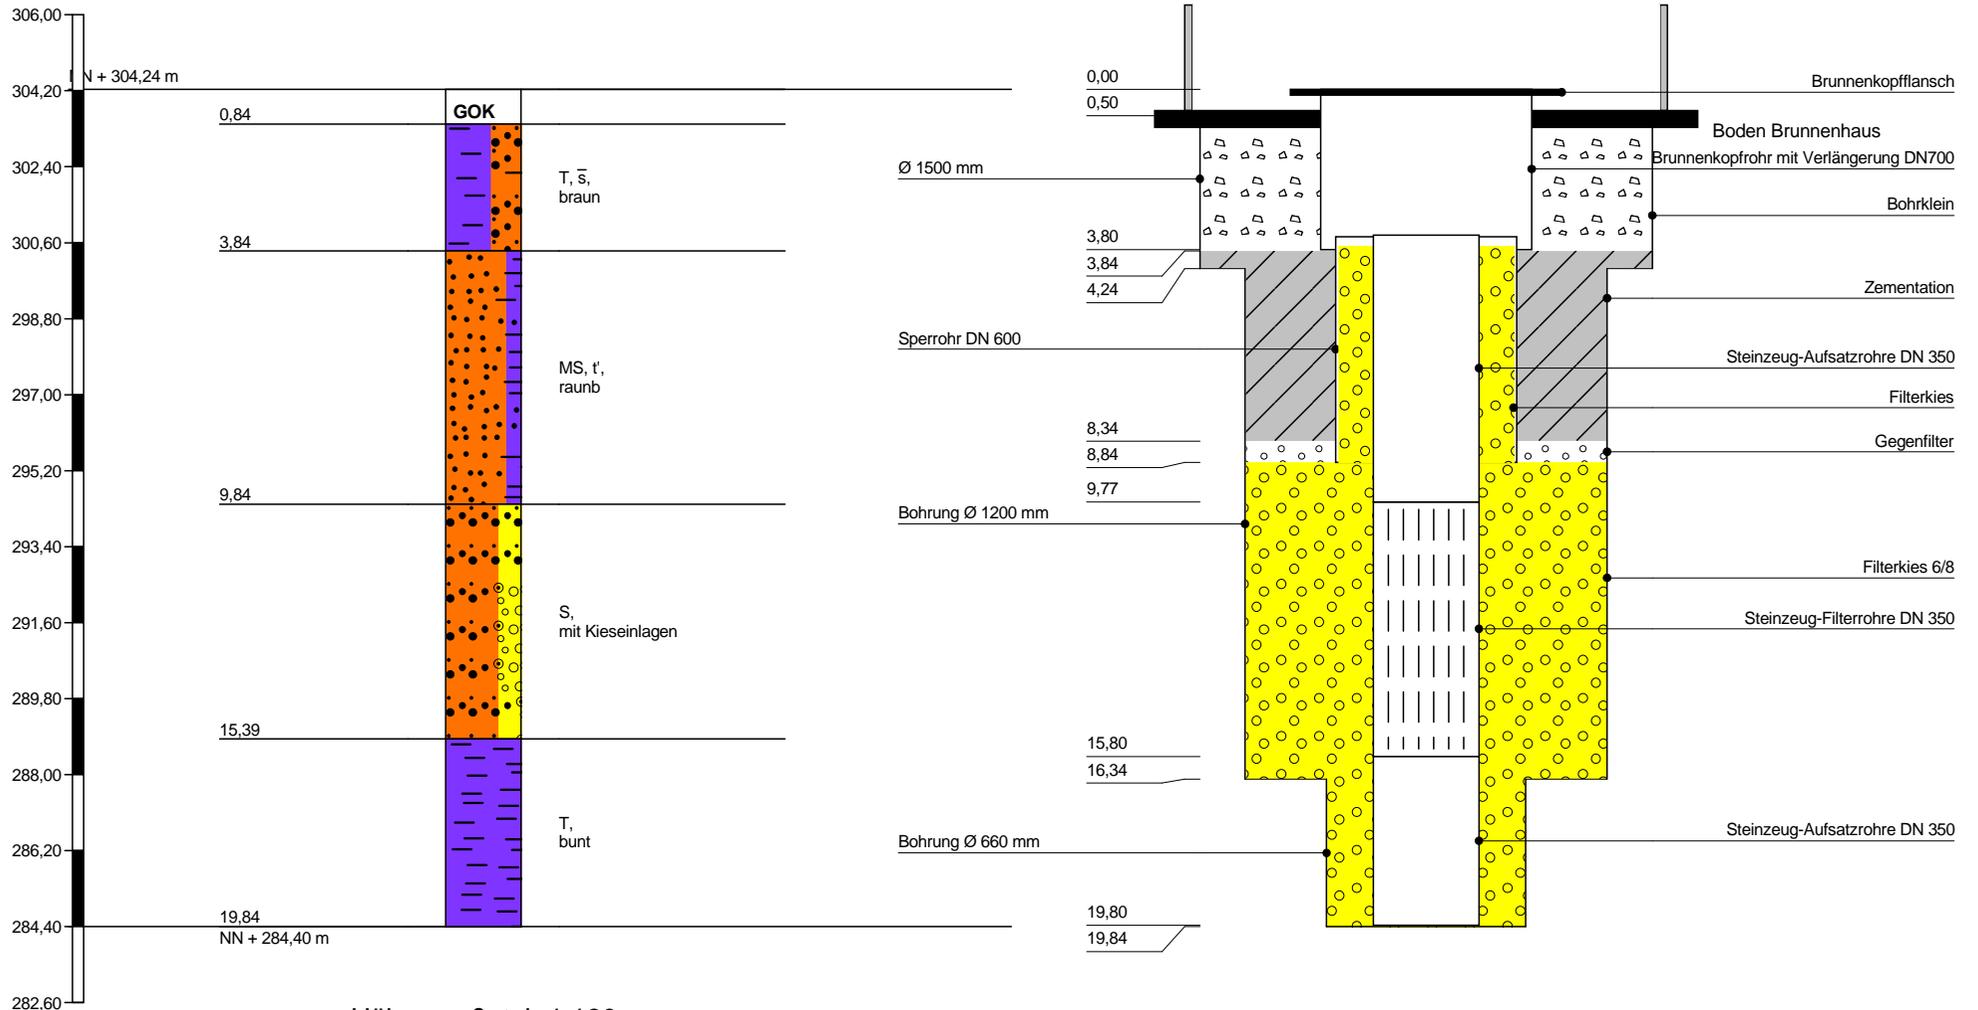


Höhenmaßstab 1:180

Br. 4 Wi Bestand 2018 (BOK)

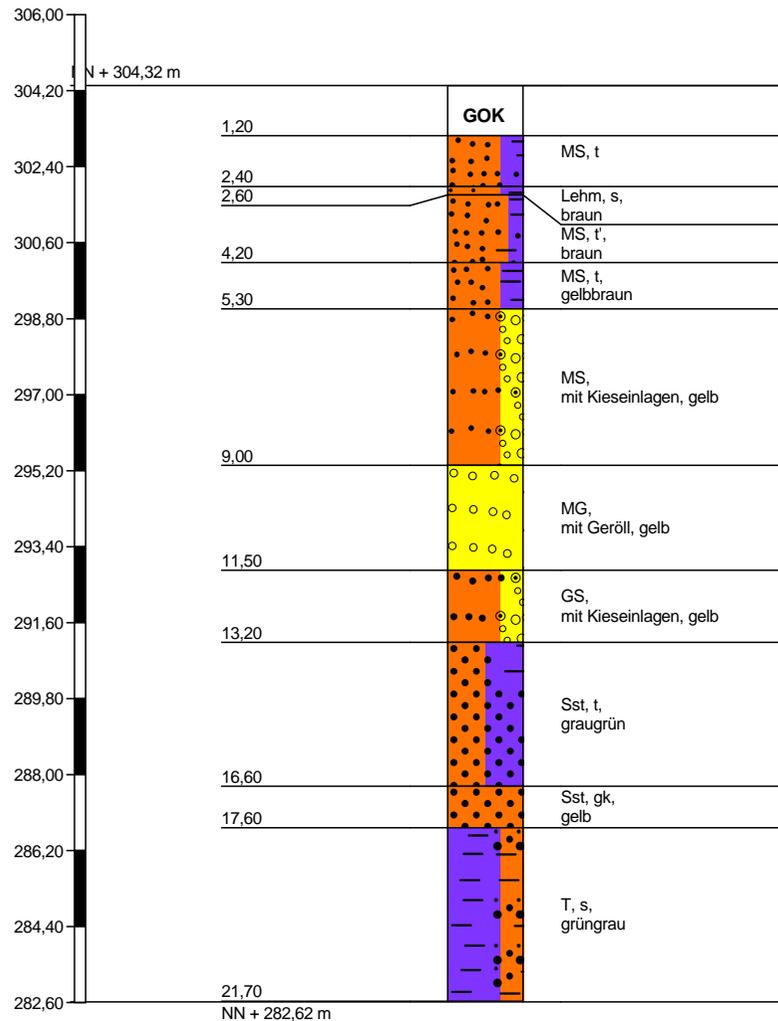


Ausbau Br. 4 Bzpkt. BOK (Kamera vom 28.03.2011)

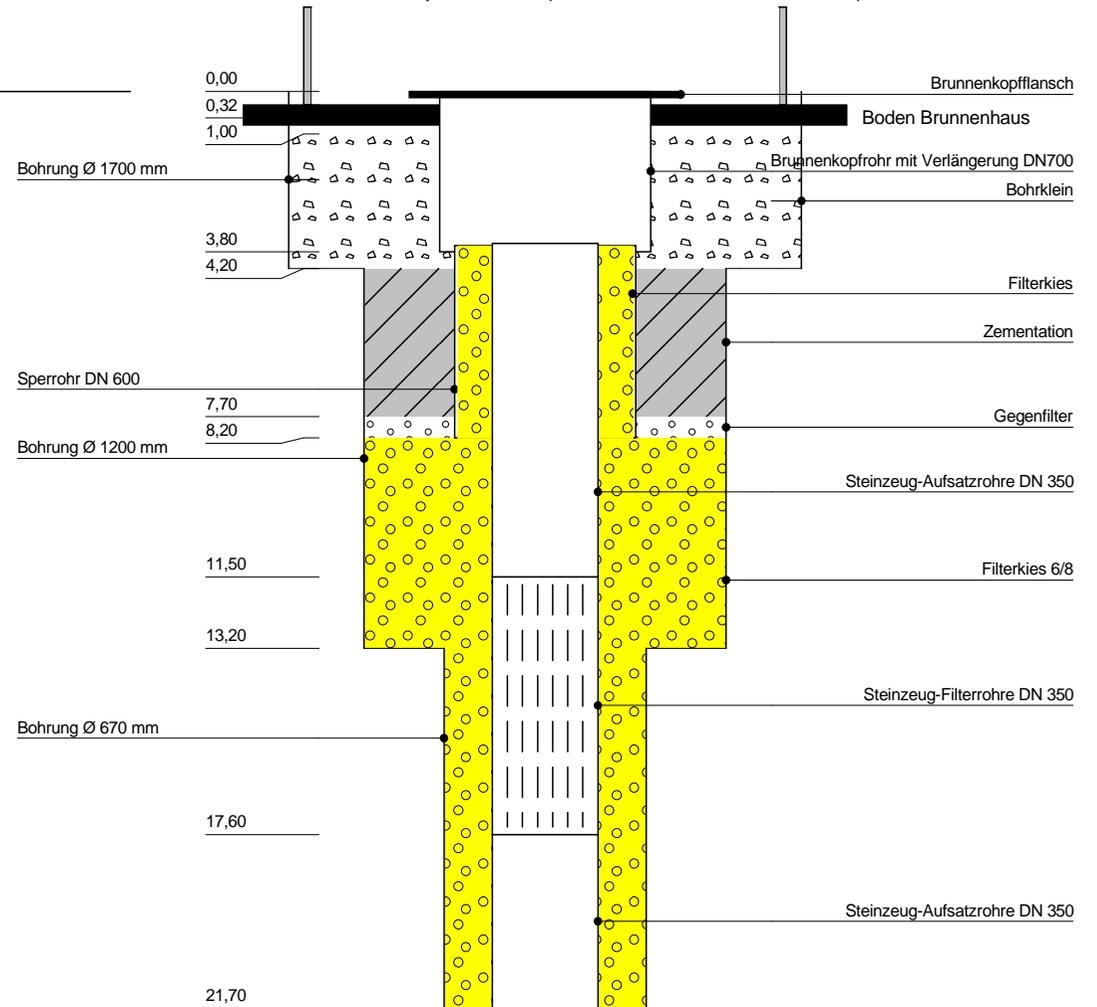


Höhenmaßstab 1:180

Br. 5 Wi Bestand 2018 (BOK)

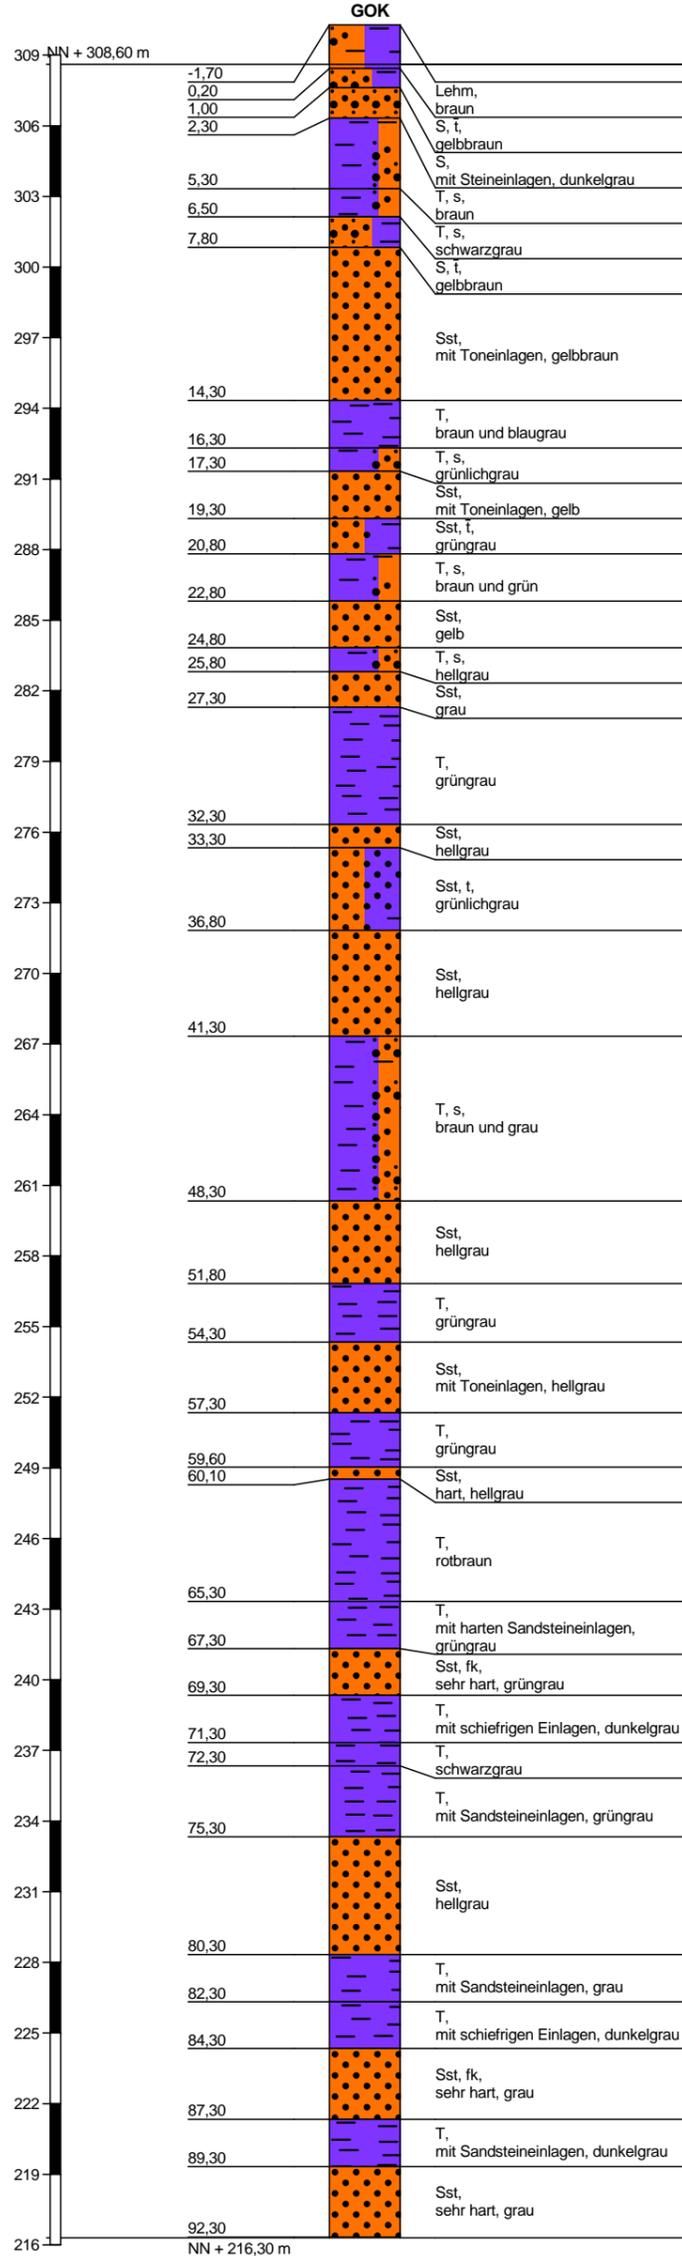


Ausbau Br. 5 Bzpkt. BOK (Kamera vom 20.06.2008)

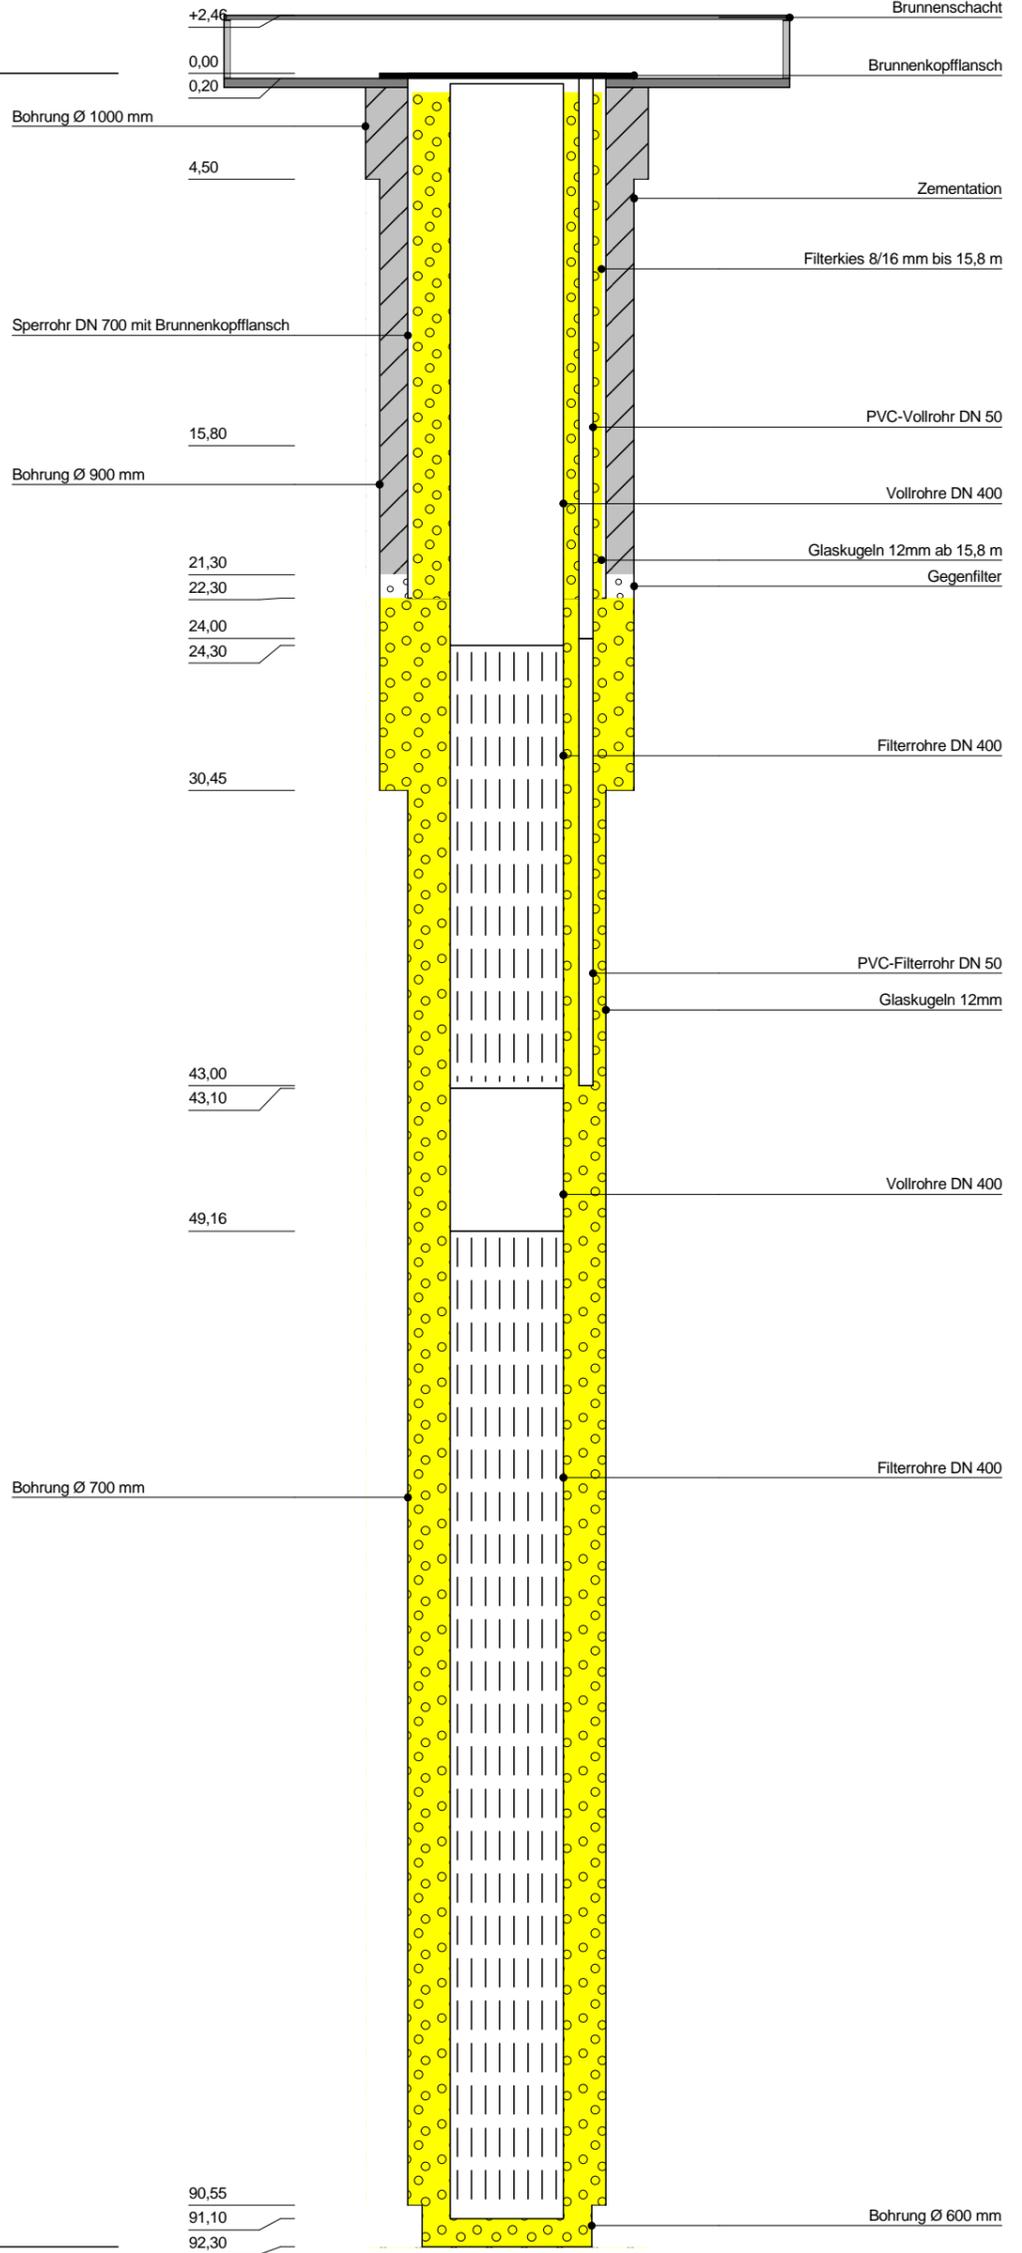

Höhenmaßstab 1:300

Br. 6 Wi Bestand 2018 (BOK)

Ausbau Br. 6 Bzpkt. BOK

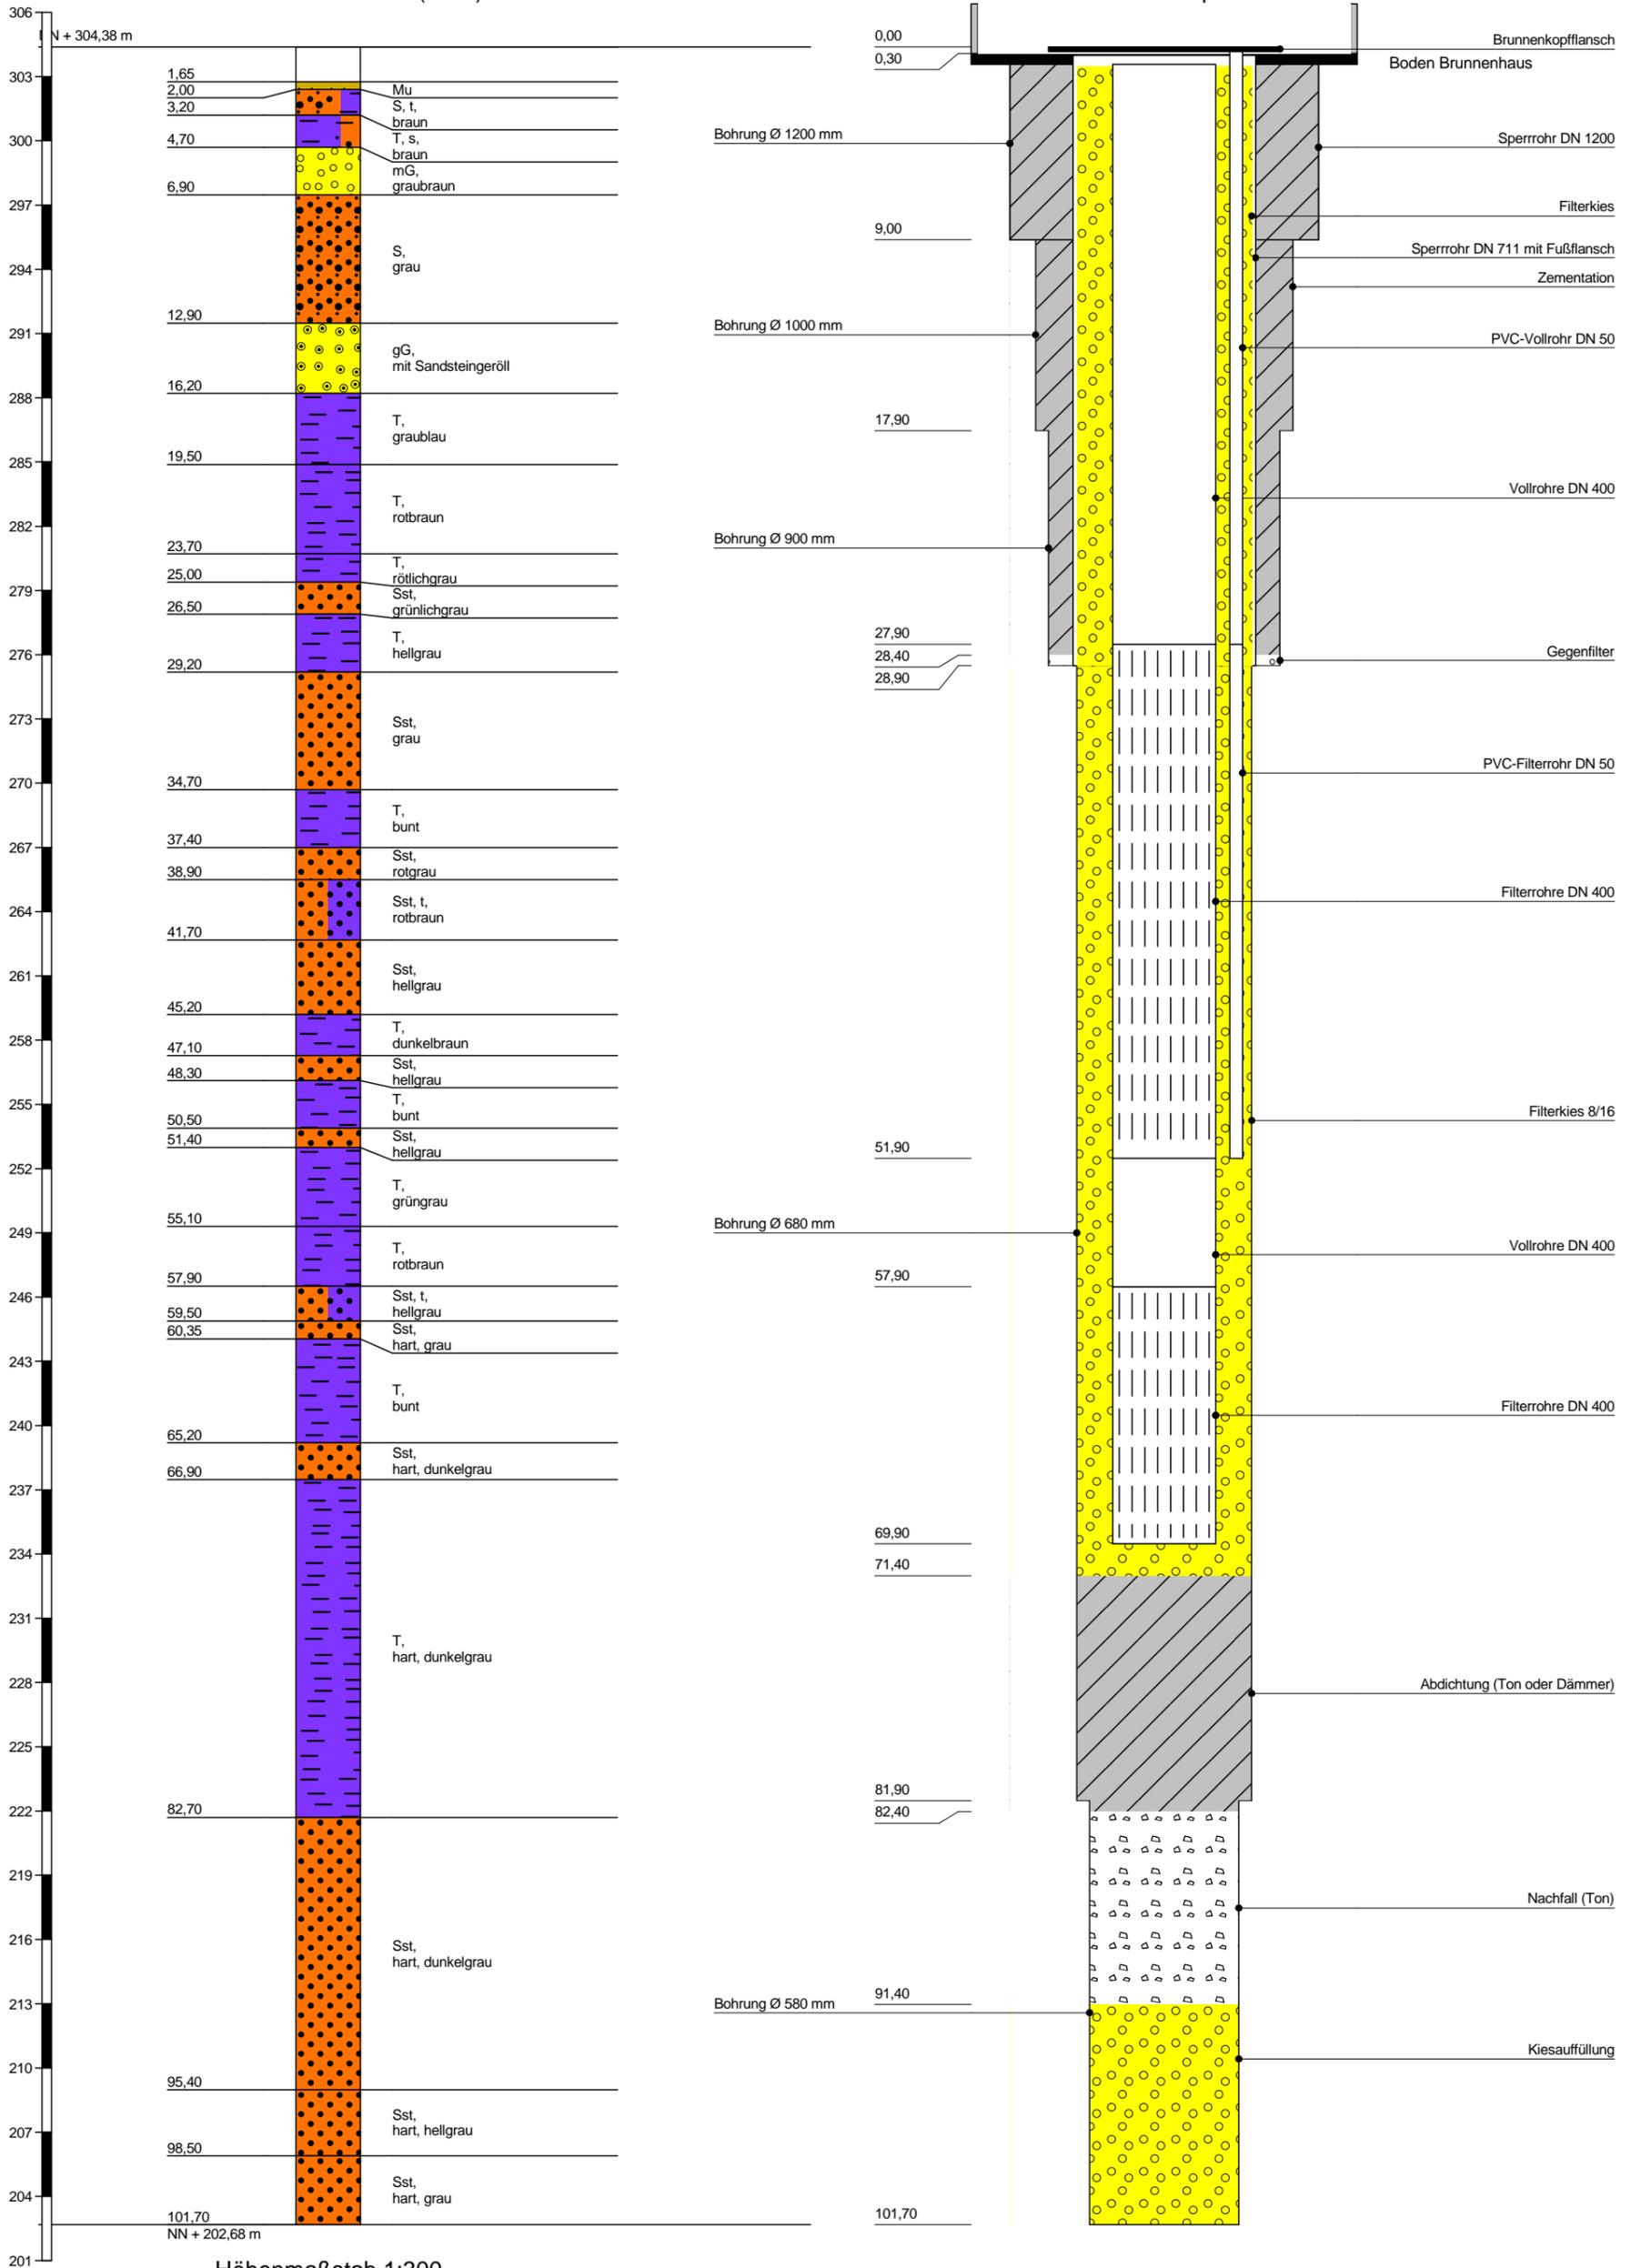


Höhenmaßstab 1:300



Br. 8 Wi Bestand 2019 (BOK)

Ausbau Br. 8 Bzpkt. BOK (Kamera vom 08.11.2019)

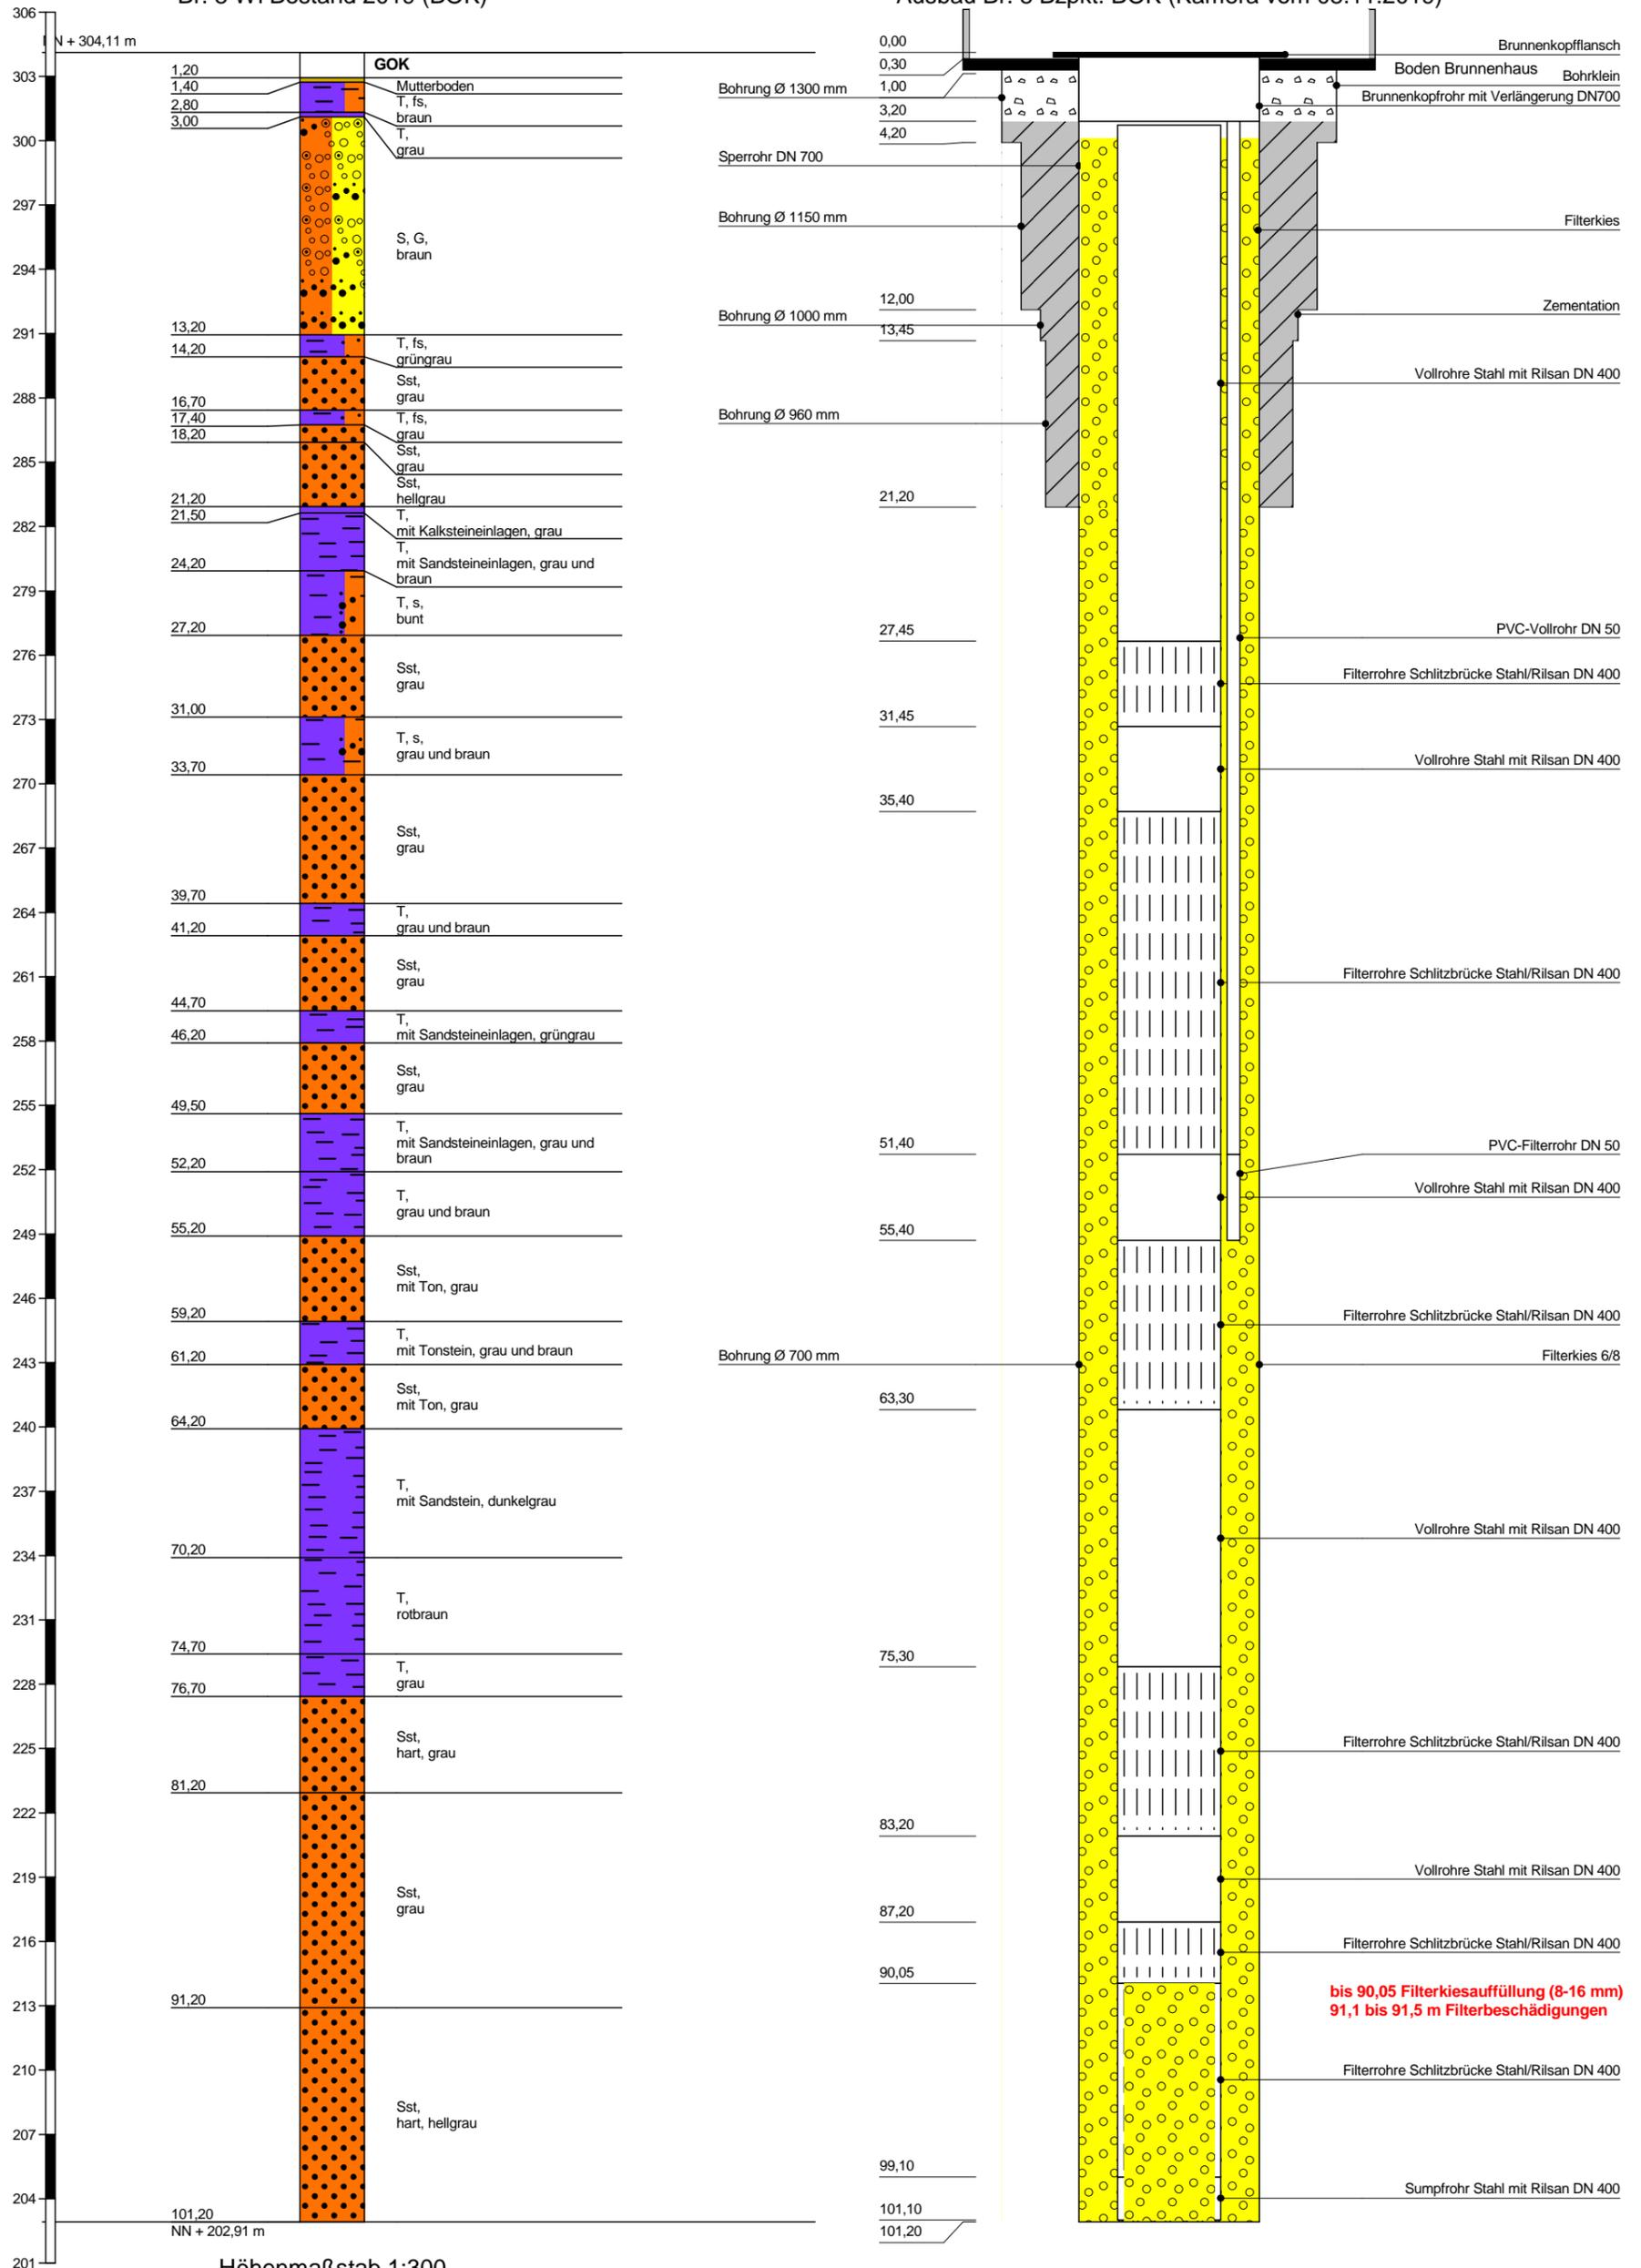

Höhenmaßstab 1:300

Br. 9 Wi Bestand 2018 (BOK)

Ausbau Br. 9 Bzpkt. BOK (Kamera vom 19.09.2018)

